


12' x 12' x var Junction Box

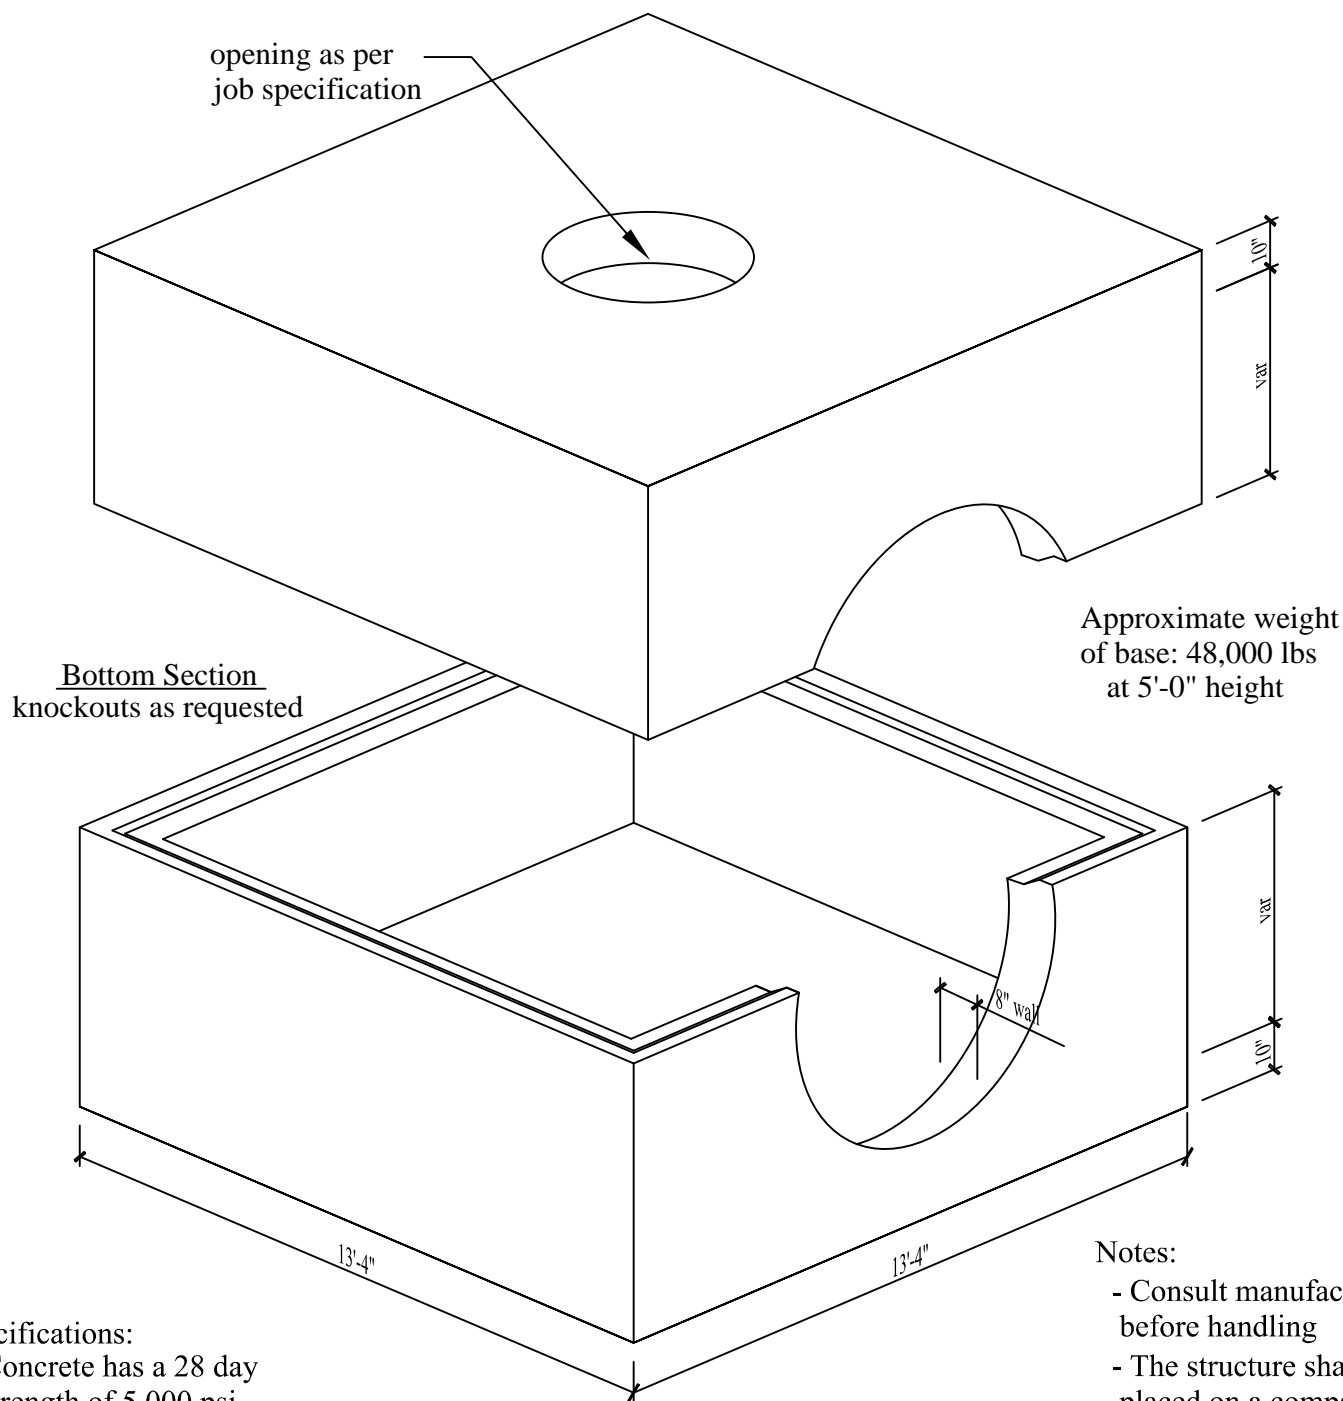

- Specifications:
- Concrete has a 28 day strength of 5,000 psi
 - Steel reinforcement is ASTM A615 grade 60
 - Load design is H-20

- Notes:
- Consult manufacturer before handling
 - The structure shall be placed on a compacted granular base
 - Height of tallest section is 5'-0" max.



CAPITAL PRECAST, INC.

6905 SOUTH OLD BASTROP HWY
 SAN MARCOS, TEXAS 78666
 PH. (830) 606-6200

FOR 12' x 12' x var Junction Box

JOB

DRAWN	RW	DATE	12/1/2015	Rev. No.	SHEET
FILE	catalog/junction boxes/12x12JB				

1 OF 1