


CPS Precast Manhole

12' x 12' x 12'

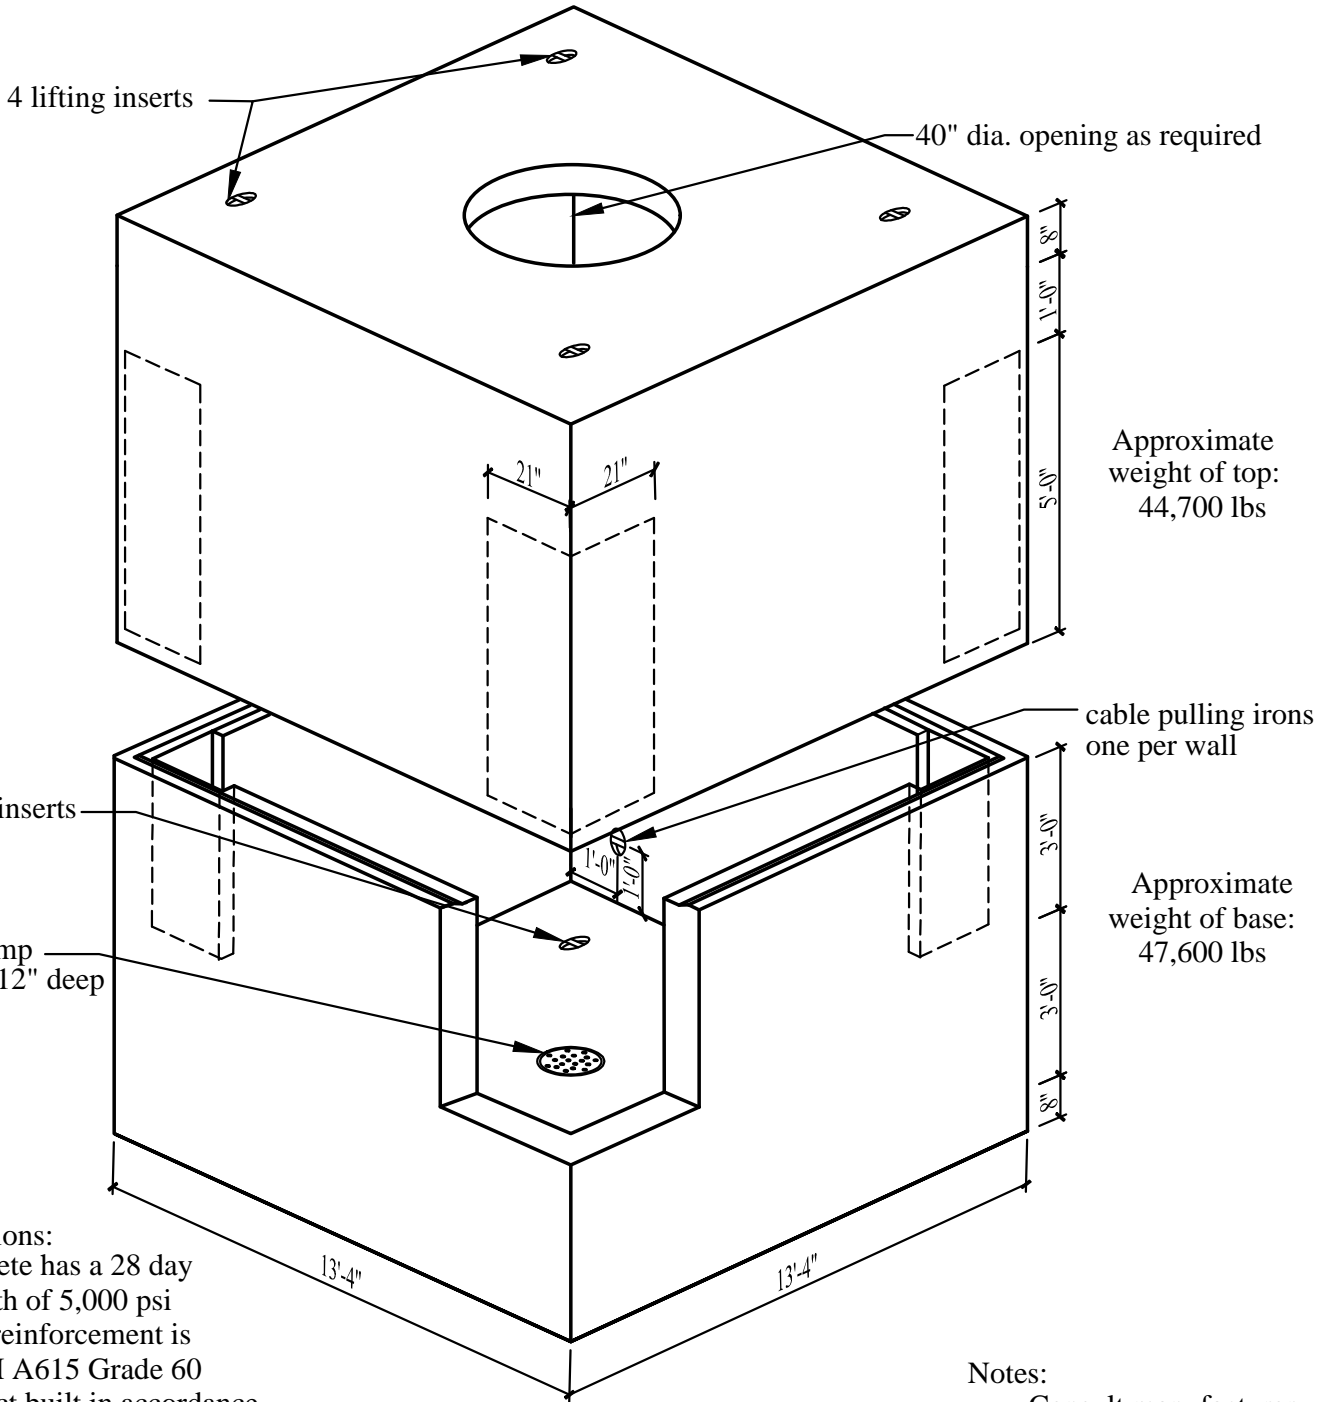

Specifications:

- Concrete has a 28 day strength of 5,000 psi
- Steel reinforcement is ASTM A615 Grade 60
- Product built in accordance with CPS spec 349-04

Notes:

- Consult manufacturer before handling



CAPITAL PRECAST, INC.

6905 SOUTH OLD BASTROP HWY
 SAN MARCOS, TEXAS 78666
 PH. (830) 606-6200

FOR 12' x 12' x 12' Manhole - CPS

JOB

DRAWN RW

DATE 9/27/2016

Rev. No.

SHEET

FILE catalog/elec.comm vault/12x12x12 Manhole - CPS

1 OF 1