


3'-8" x 20'-0" Type C-1 Curb Inlet

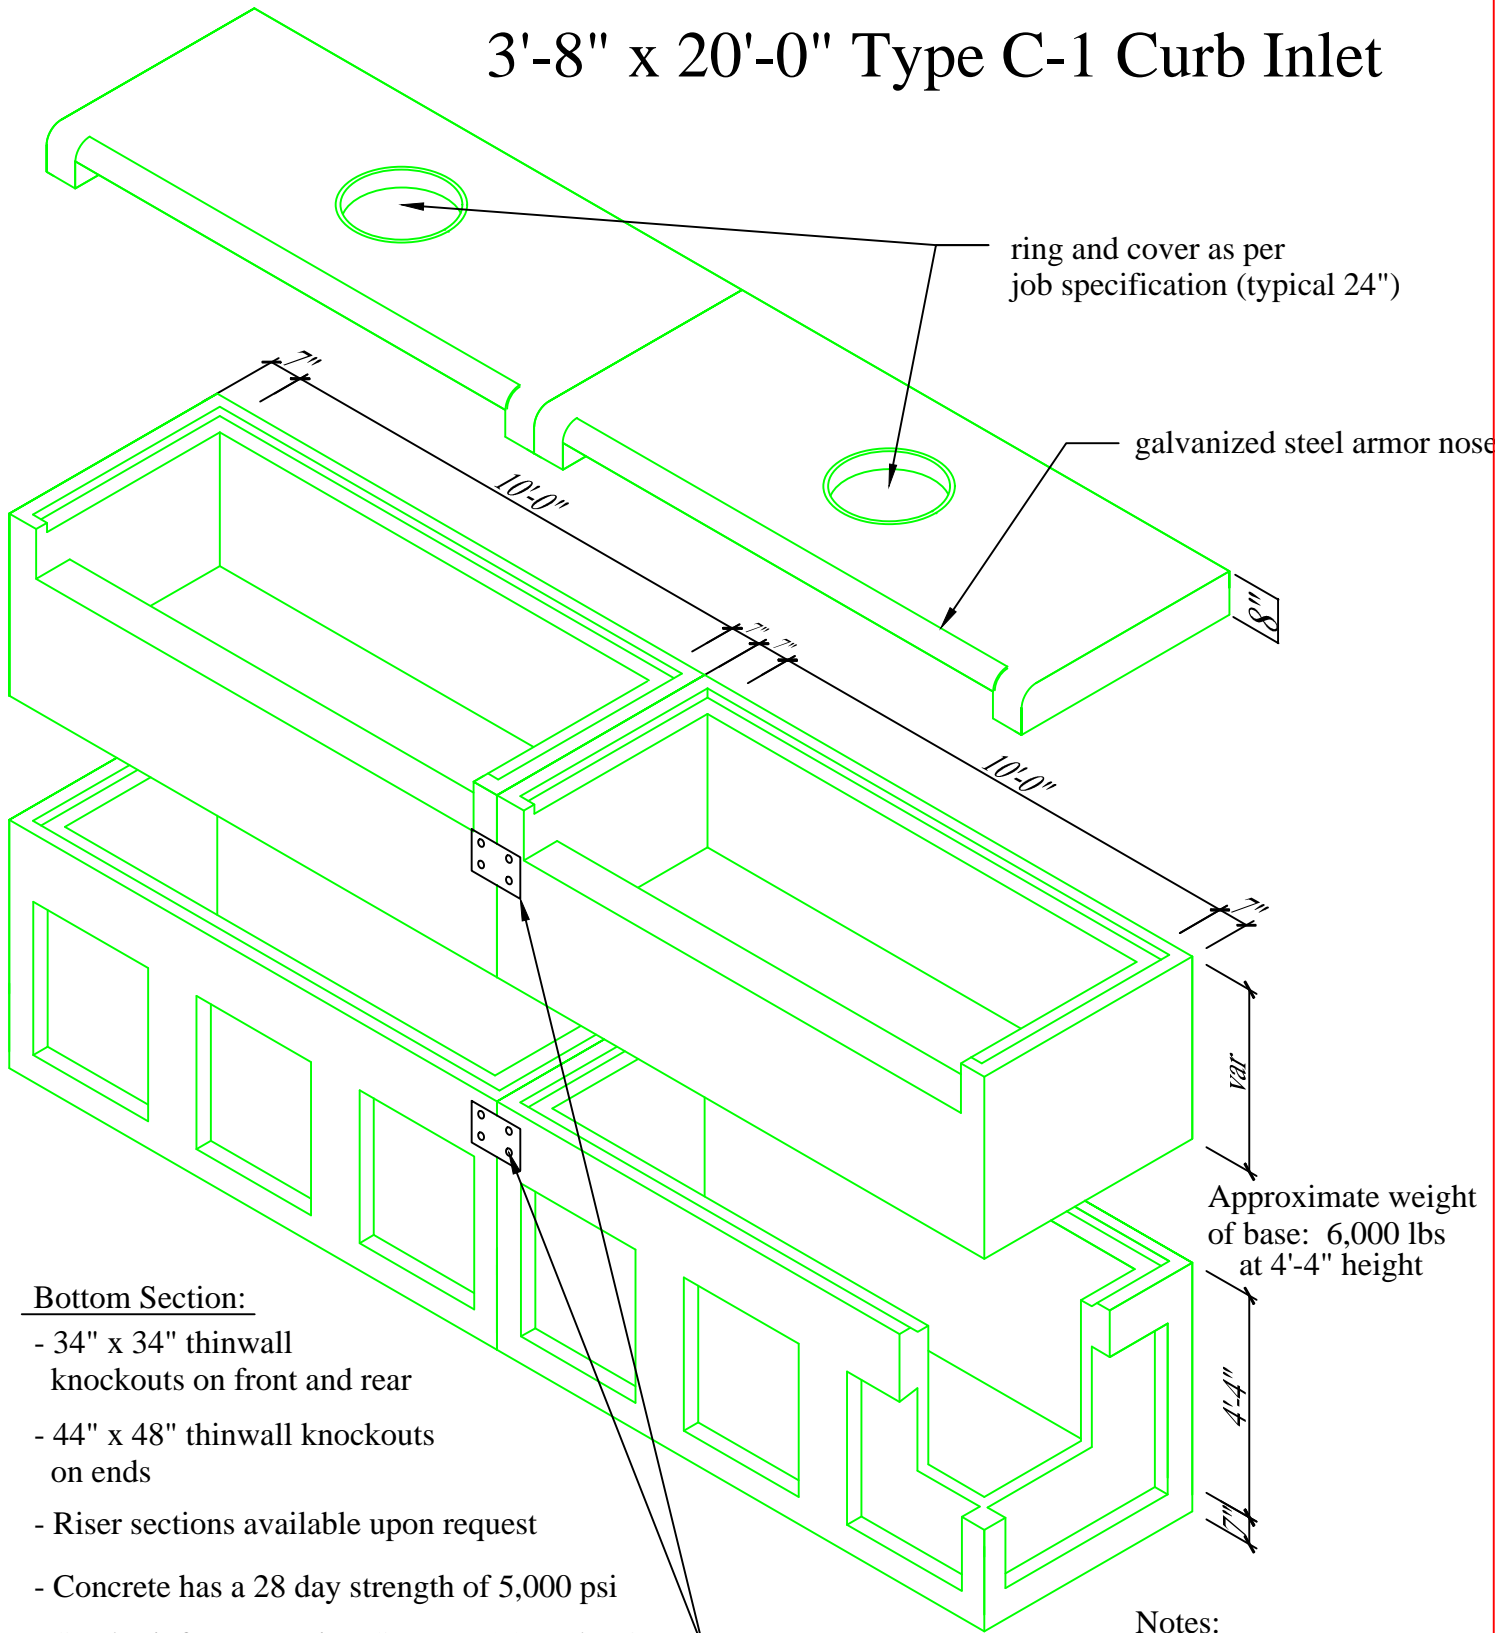

Bottom Section:

- 34" x 34" thinwall knockouts on front and rear
- 44" x 48" thinwall knockouts on ends
- Riser sections available upon request
- Concrete has a 28 day strength of 5,000 psi
- Steel reinforcement is ASTM A615 grade 60
- Load design is H-20

Approximate weight of base: 6,000 lbs at 4'-4" height

Galvanized steel connector plates

- Notes:**
- Consult manufacturer before handling



CAPITAL PRECAST, INC.

6905 SOUTH OLD BASTROP HWY
 SAN MARCOS, TEXAS 78666
 PH. (830) 606-6200

FOR 3'-8" x 20'-0" Type C-1 Curb Inlet

JOB				SHEET
DRAWN	RW	DATE	Rev. No.	
FILE	catalog/curbinlets/3'-8 x 20 Type C1			1 of 1