


3'-8" x 5'-0" Type C-1 Curb Inlet with (2) 5' Extensions

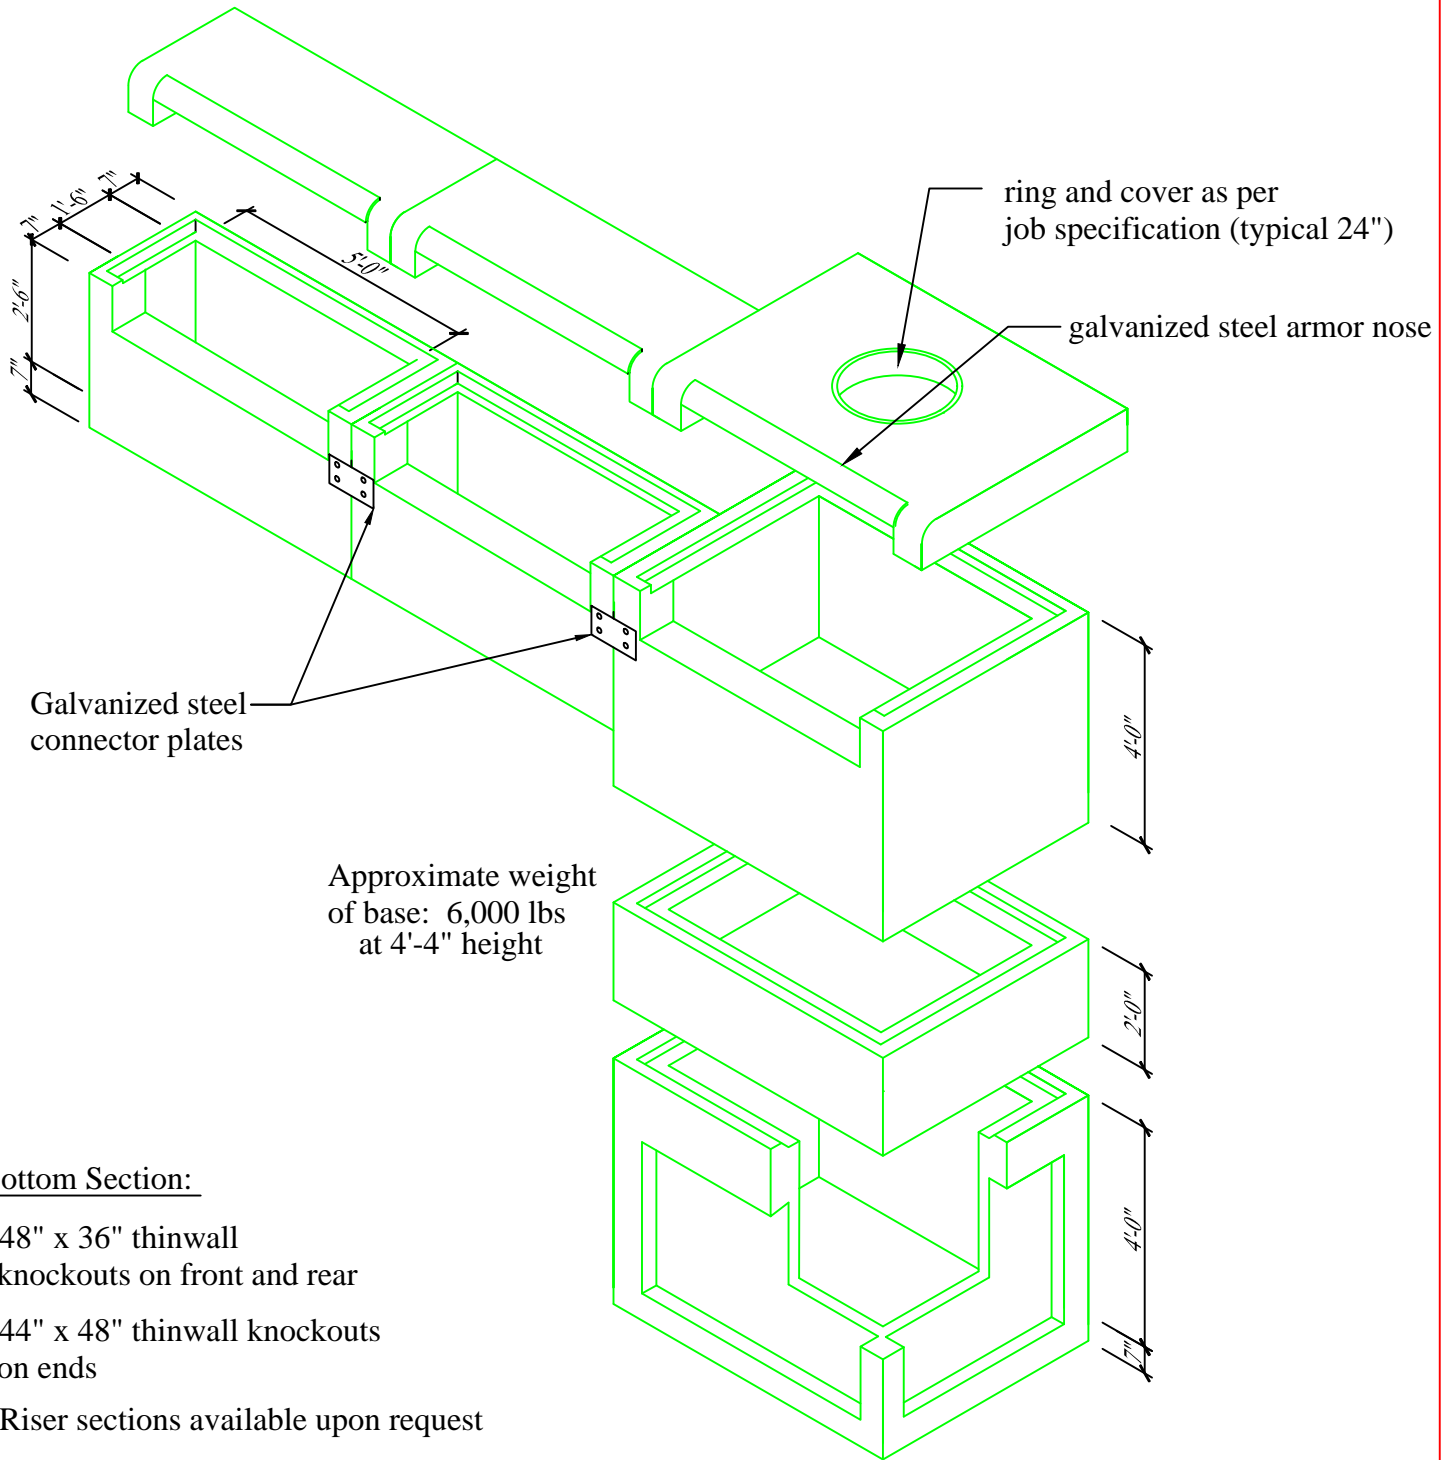

Bottom Section:

- 48" x 36" thinwall knockouts on front and rear
- 44" x 48" thinwall knockouts on ends
- Riser sections available upon request
- Concrete has a 28 day strength of 5,000 psi
- Steel reinforcement is ASTM A615 grade 60
- Load design is H-20

Notes:

- Consult manufacturer before handling



CAPITAL PRECAST, INC.

6905 SOUTH OLD BASTROP HWY
SAN MARCOS, TEXAS 78666
PH. (830) 606-6200

FOR 3'-8" x 5'-0" Type C-1 Curb Inlet with (2) 5' Ext

JOB

DRAWN

RW

DATE

2/20/2013

Rev. No.

SHEET

FILE catalog/curbinlets/3'-8 x 10' Tyoe C1 with (2) 5' Ext

1 OF 1