


# 6' x 12' x 7' Electric/Communication Vault

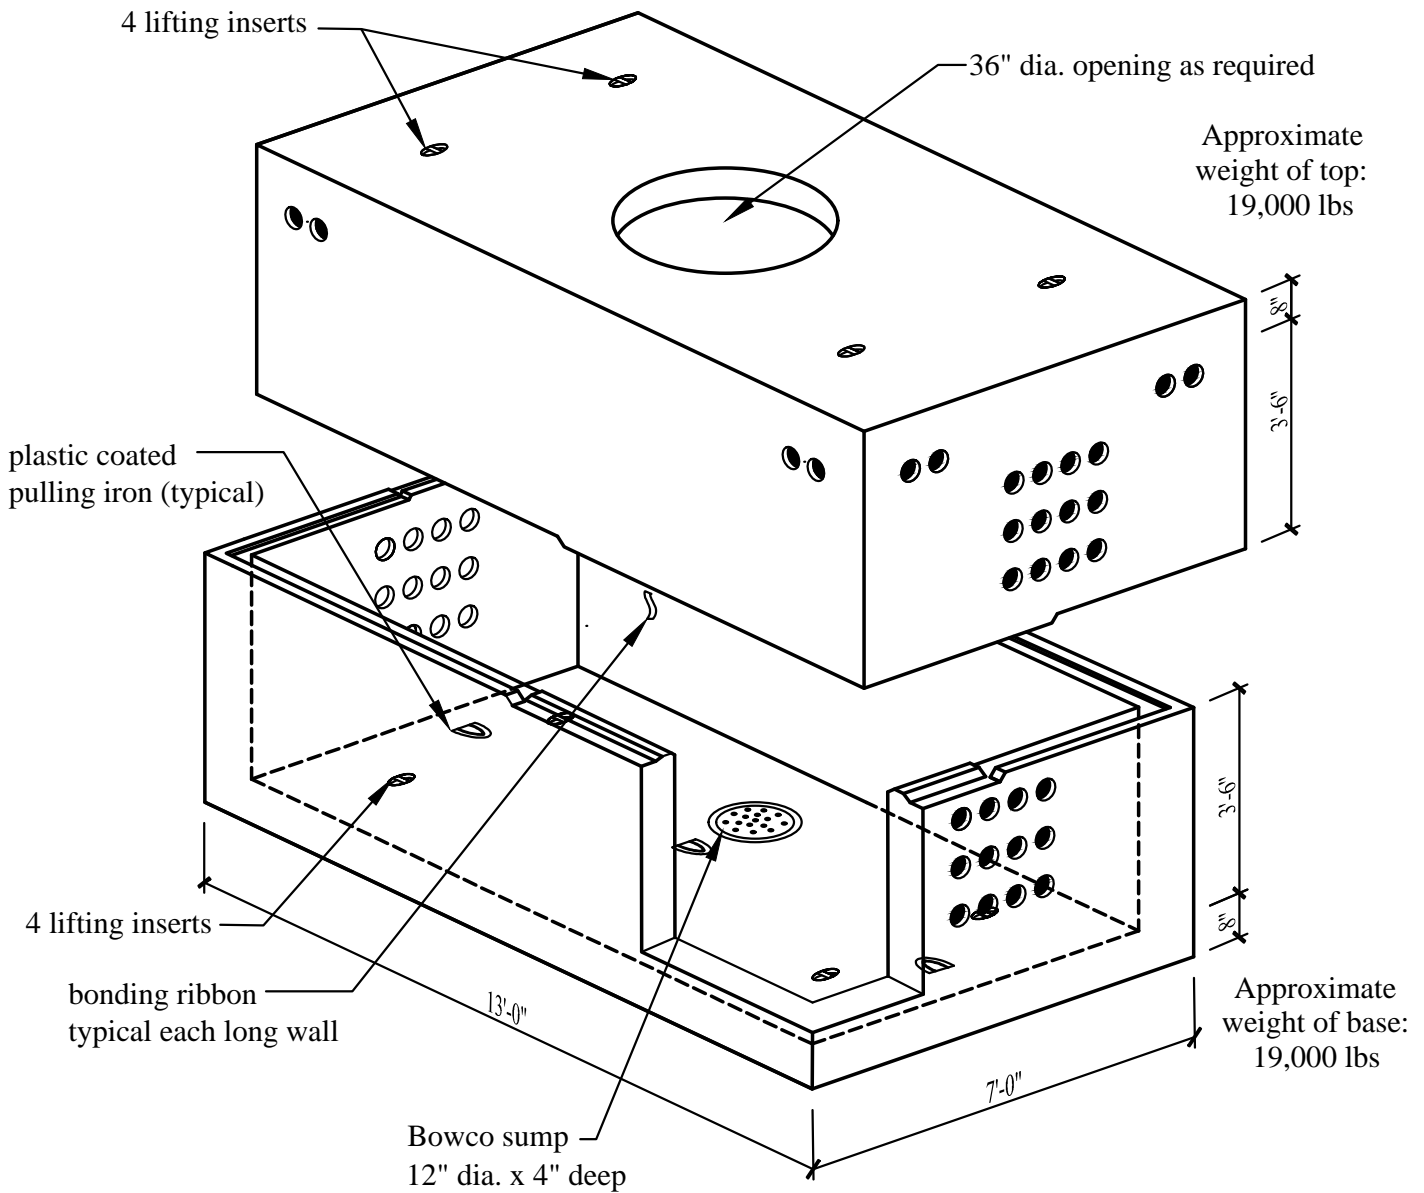

## Specifications:

- Concrete has a 28 day strength of 5,000 psi
- Steel reinforcement is ASTM A615 Grade 60

## Notes:

- Consult manufacturer before handling
- 6x4 array of 4" conduit front and back walls; or as needed



CAPITAL PRECAST, INC.

6905 SOUTH OLD BASTROP HWY  
SAN MARCOS, TEXAS 78666  
PH. (830) 606-6200

FOR 6' x 12' x 7' Electric/Communication Vault

JOB

DRAWN

RW

DATE

12/1/2015

Rev. No.

SHEET

FILE

catalog/elec.comm vault/6x12 Elec.Comm Vault

1 OF 1