


7' x 7' x var Grate Inlet

H-20 galvanized steel frame and grate or as required

knockouts as requested

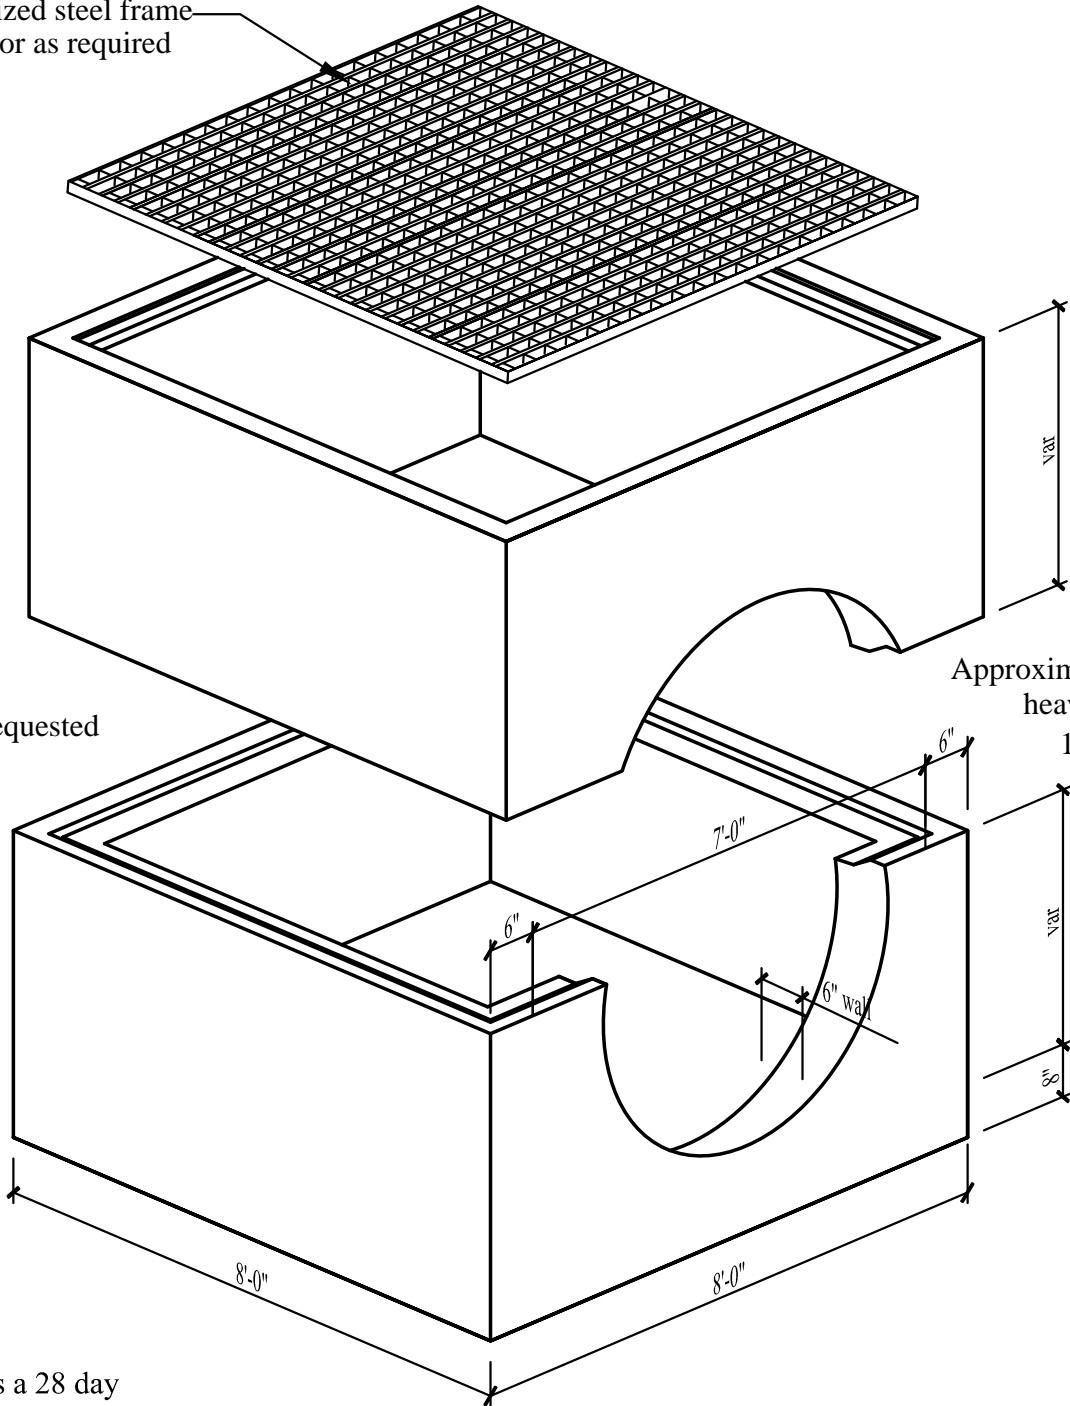

Approximate weight of heaviest piece:
14,500 lbs

Specifications:

- Concrete has a 28 day strength of 5,000 psi
- Steel reinforcement is ASTM A615 grade 60
- Load design is H-20

Notes:

- Consult manufacturer before handling



CAPITAL PRECAST, INC.

6905 SOUTH OLD BASTROP HWY
SAN MARCOS, TEXAS 78666
PH. (830) 606-6200

FOR 7' x 7' x var Grate Inlet

JOB

DRAWN RW

DATE 7/22/2016

Rev. No.

SHEET

FILE

catalog/grate inlets/7x7GI

1 OF 1